




NOTES


1. Do not scale
2. All dimensions to be checked on site.

Symbol Key

S	Recycling Type / Small Bin
L	Recycling Type / Large Bin

	Paper / Card recycling point
	Plastic recycling point
	Glass recycling point
	Aluminium Cans recycling point
	Co Mingled
	General Waste / Landfill

	Waste & Recycling Hub
	
	

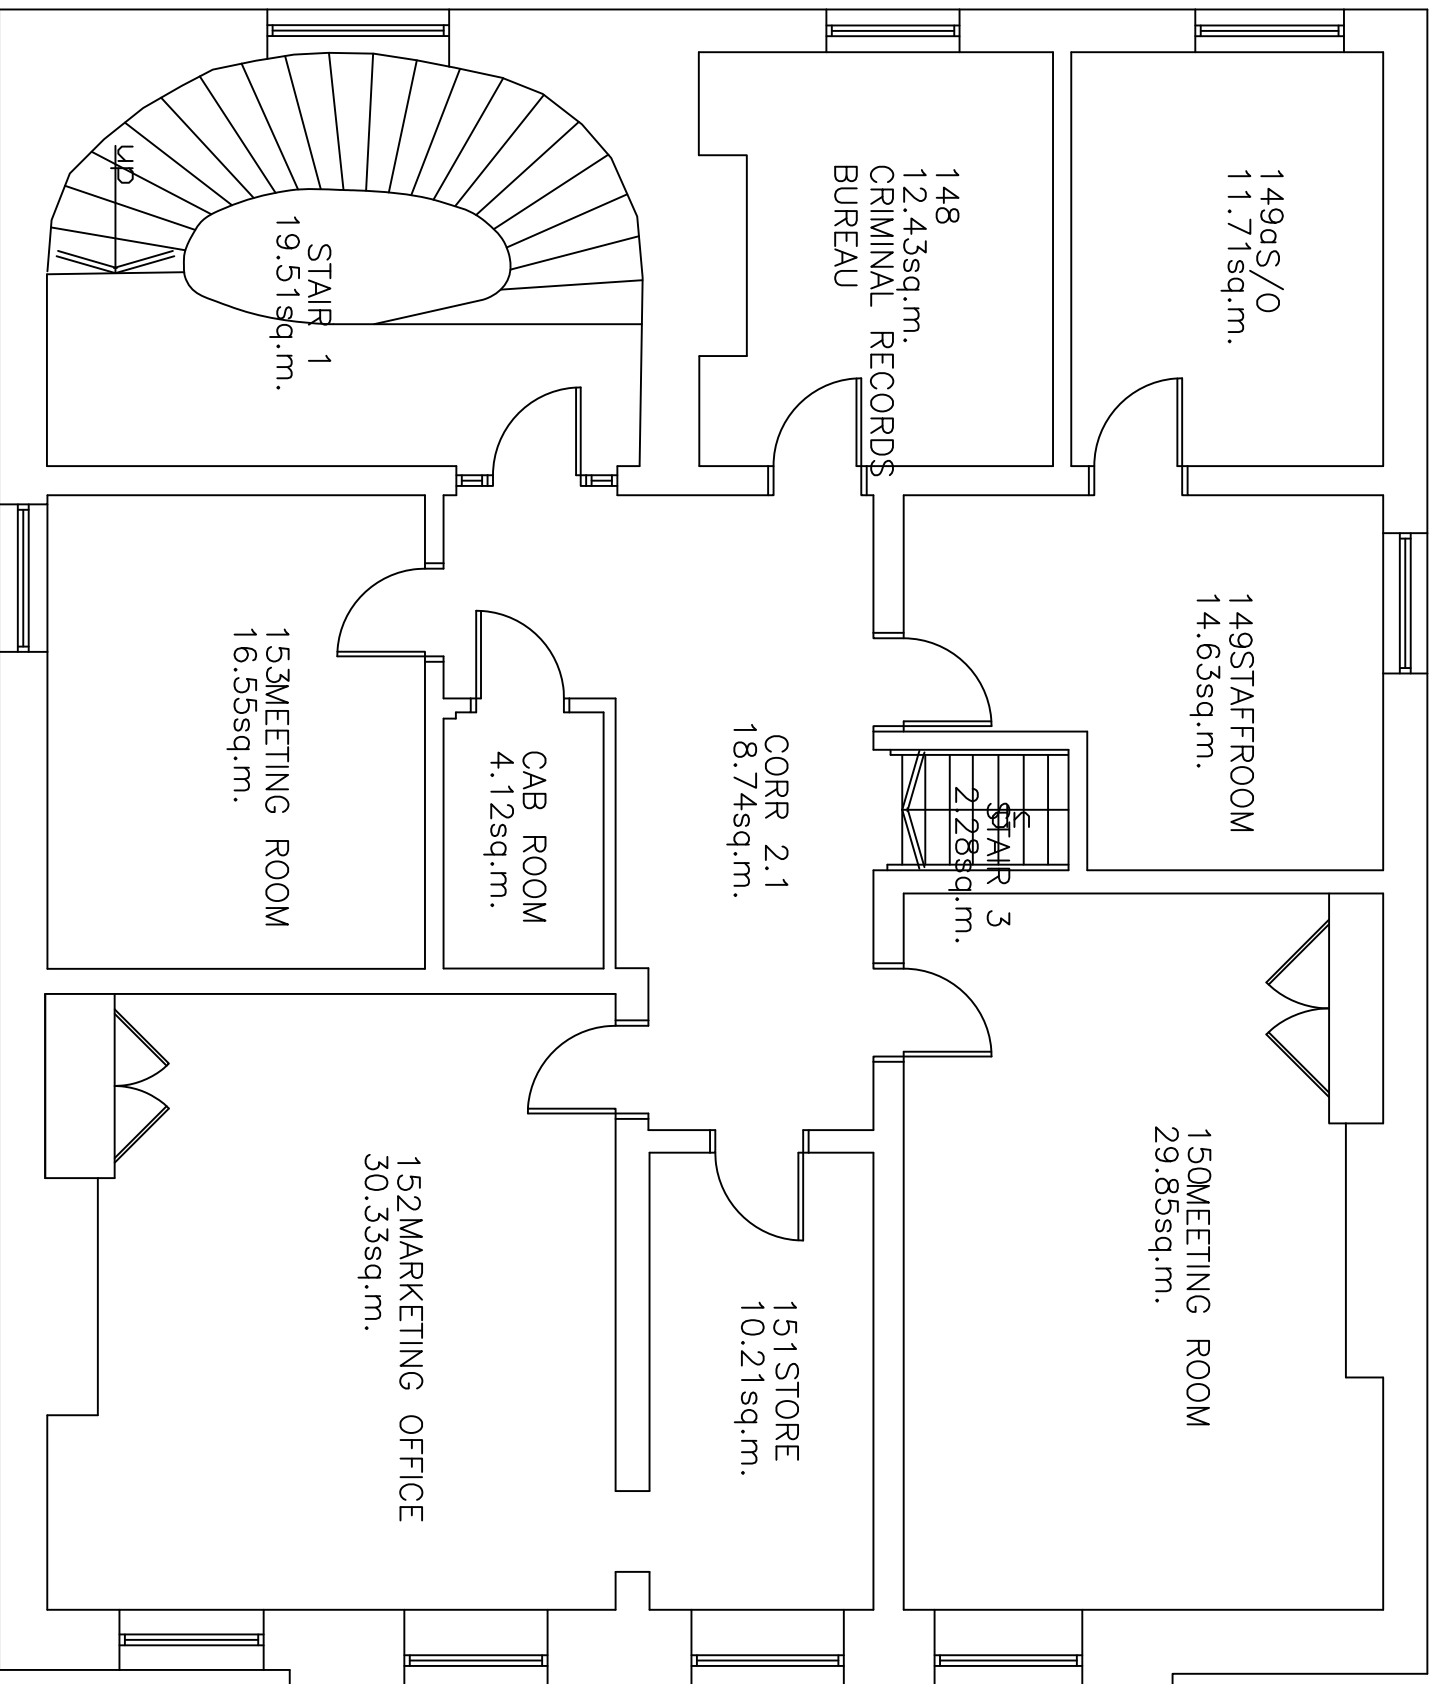

Site

Admin Building, Didsbury Campus

Revisions

Address



Ormond Building
Lower Ormond Street
Manchester
M15 6BX
Telephone 0161 247 1230
Fax 0161 247 6346
E-Mail promp@mmu.ac.uk

Project

Locations of Waste & Recycling Hubs by Building

Drawn: CAS
Scale: not to scale
Date: Aug 2010

Drawing

**Admin Building
Second Floor Plan**

Project No. -
Drawing No. DC - Admin - 02
Revision -