


 

**NOTES**


1. Do not scale
2. All dimensions to be checked on site.


**Symbol Key**

 S Recycling Type / Small Bin


 L Recycling Type / Large Bin


 Paper / Card recycling point

 Plastic recycling point


 Glass recycling point

 Aluminium Cans recycling point

 Co Mingled

 General Waste / Landfill

 Waste & Recycling Hub

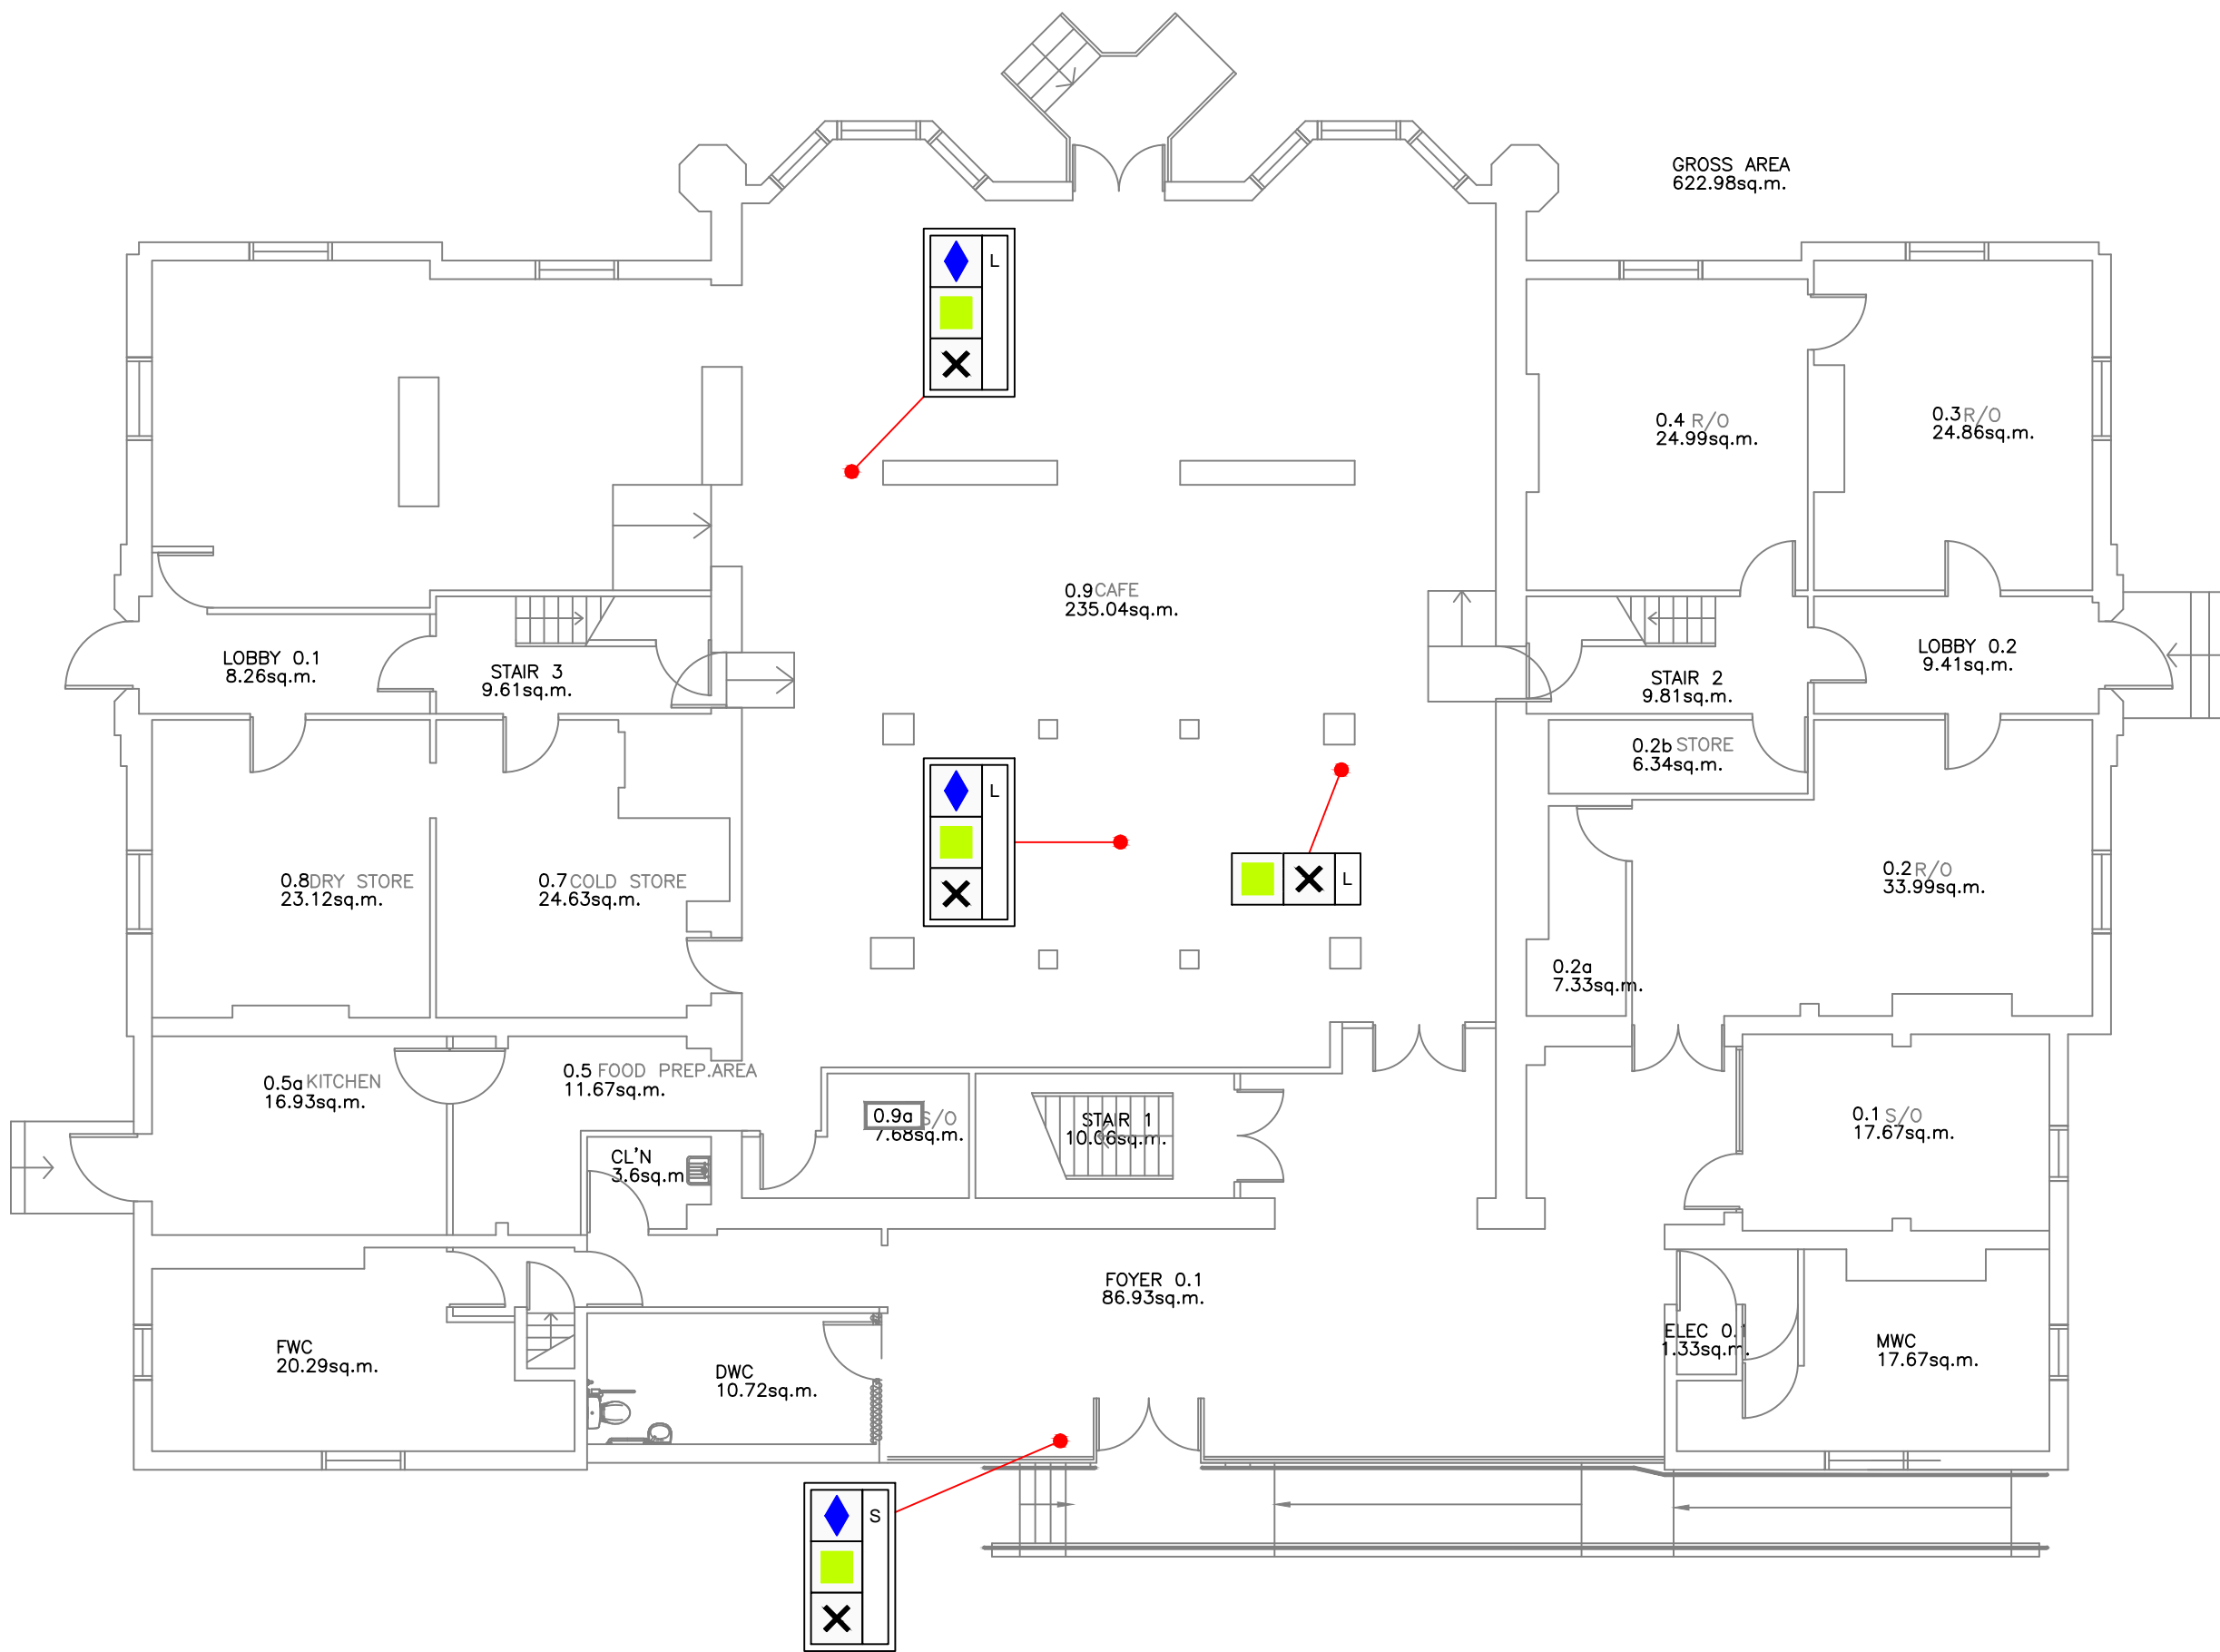

GROSS AREA  
622.98sq.m.

Site  
**Old Chapel Building, Didsbury Campus**

Revisions  
-



Address  
Ormond Building  
Lower Ormond Street  
Manchester  
M15 6BX  
Telephone 0161 247 1280  
Fax 0161 247 6346

Project  
**Locations of  
Waste & Recycling Hubs by Building**

Drawing  
**Old Chapel Building  
Ground Floor Plan**

Drawn | Scale | Date | Project No. | Drawing No. | Revision