


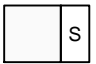

NOTES


1. Do not scale
2. All dimensions to be checked on site.

Symbol Key

 S Recycling Type / Small Bin


 L Recycling Type / Large Bin


 Paper / Card recycling point

 Plastic recycling point


 Glass recycling point

 Aluminium Cans recycling point

 Co Mingled

 General Waste / Landfill

 Waste & Recycling Hub

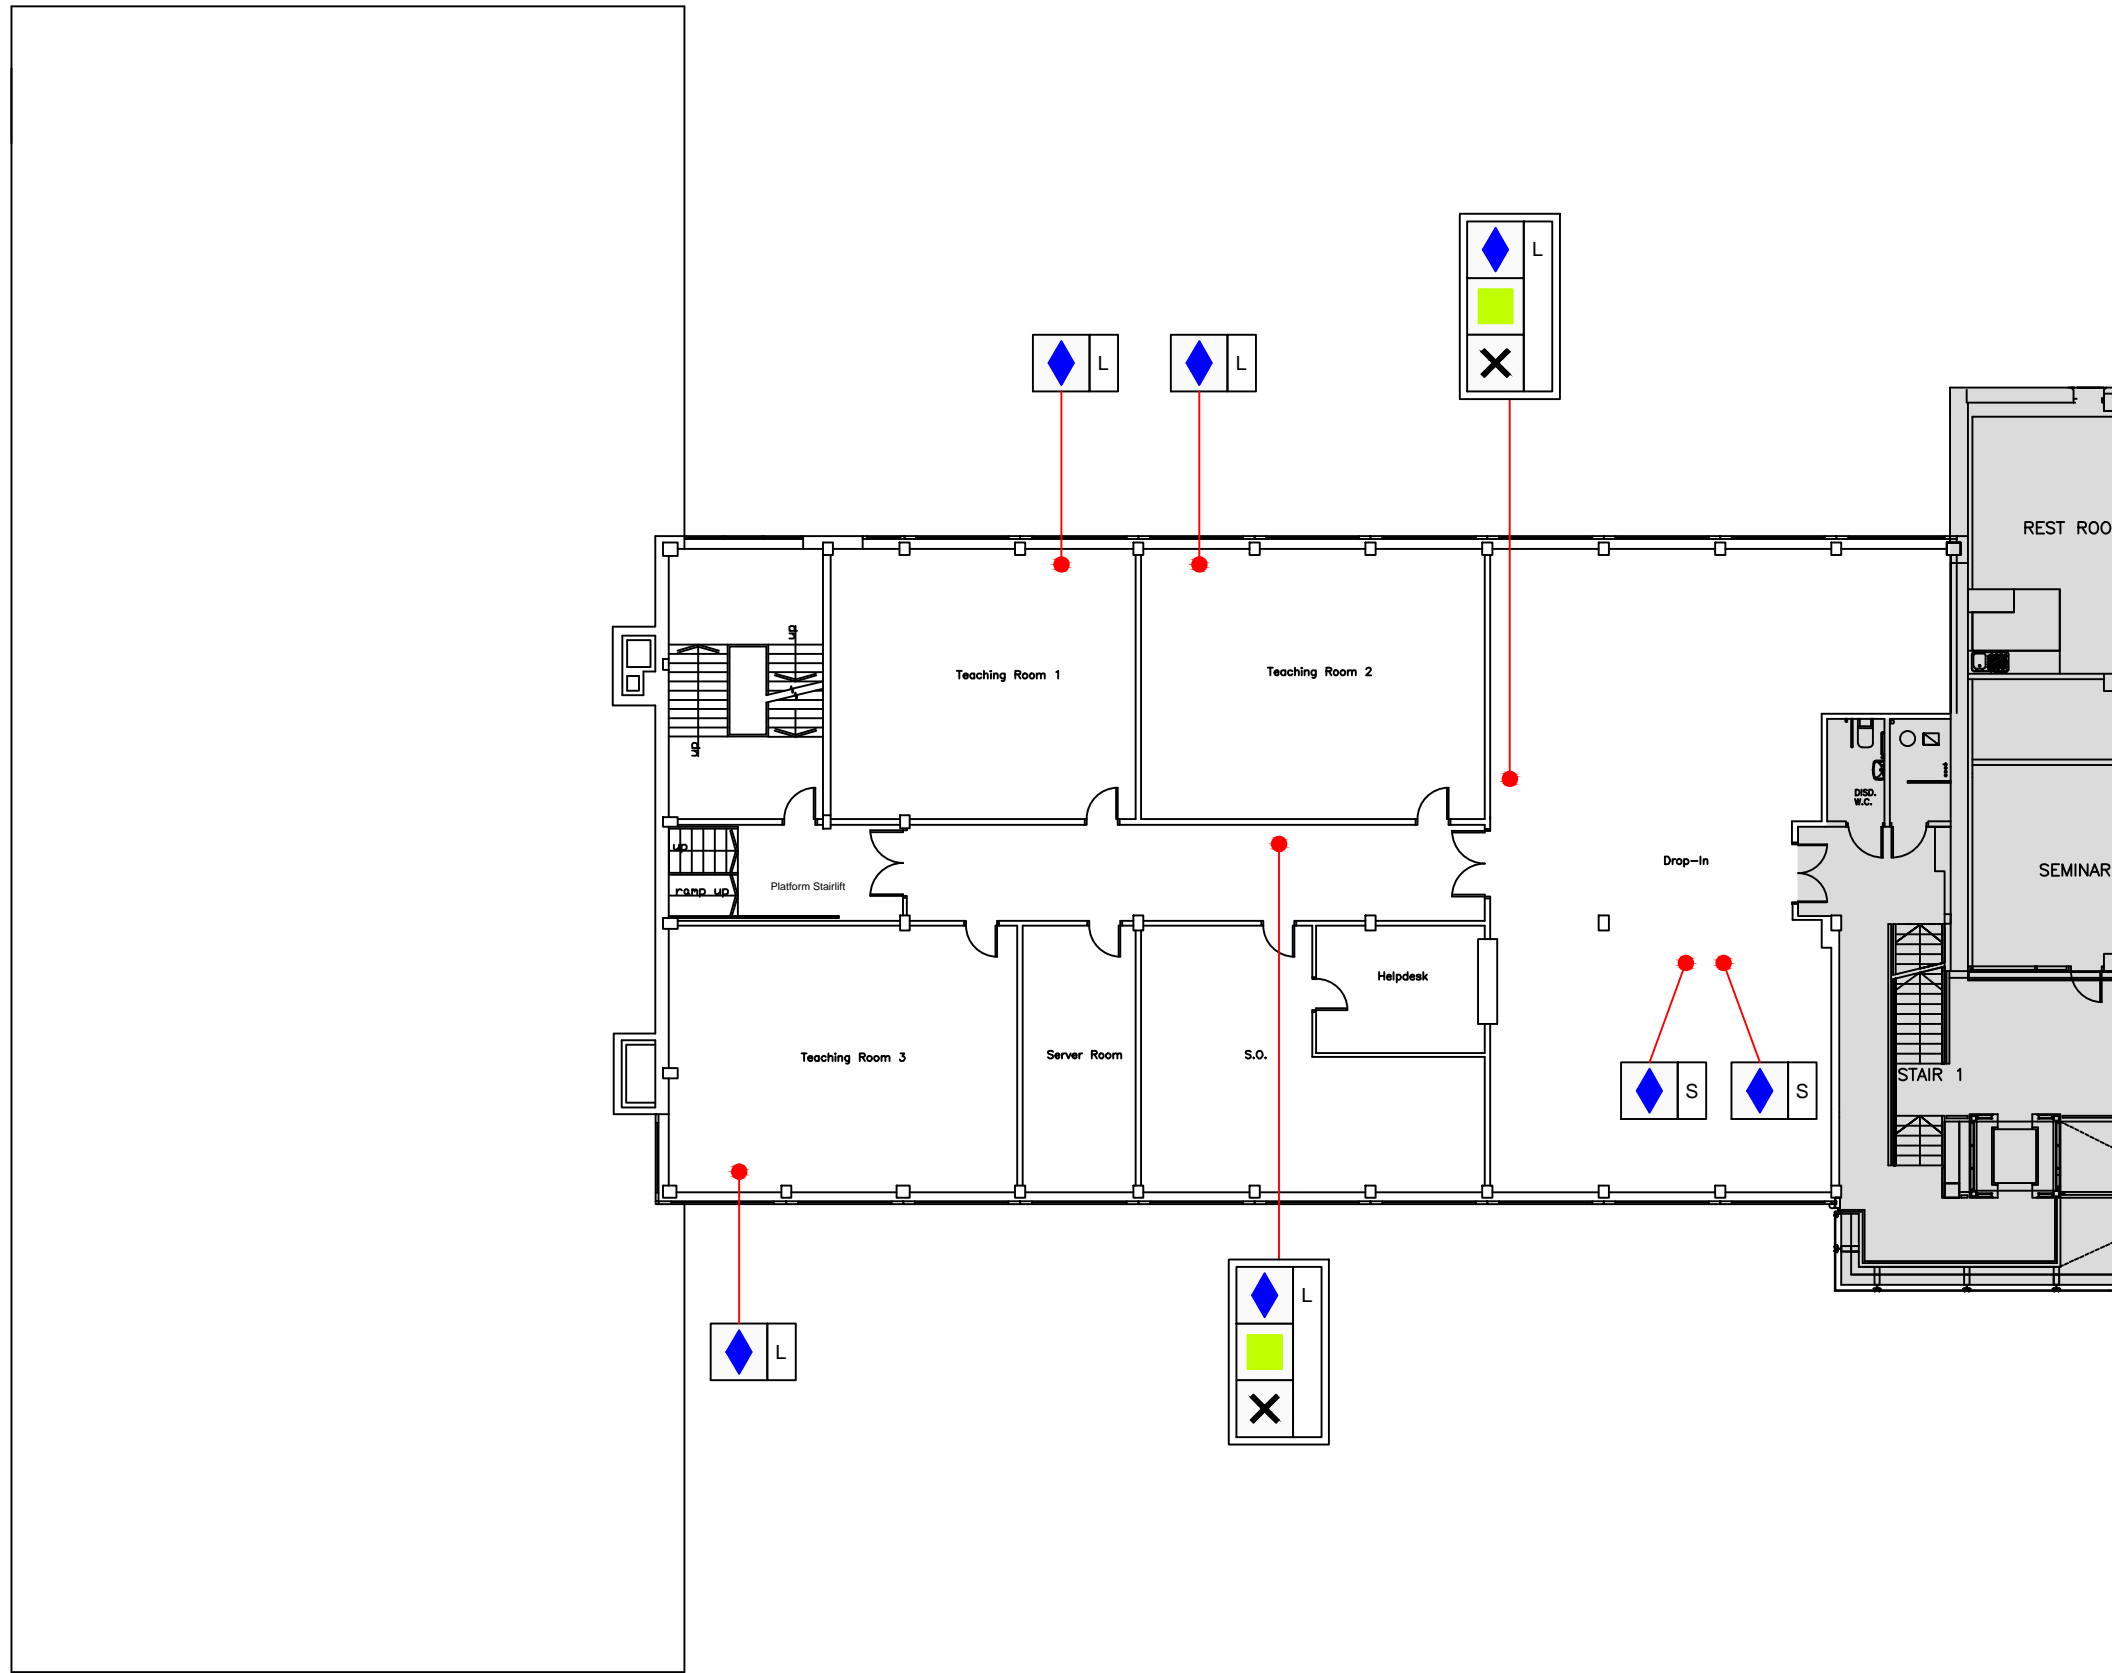

Site
Birely Building, Didsbury Campus

Revisions
-



Address
Ormond Building
Lower Ormond Street
Manchester
M15 6BX
Telephone 0161 247 1280
Fax 0161 247 6346

Project
**Locations of
Waste & Recycling Hubs by Building**

Drawing
**Birely Building
Second Floor Plan**

Drawn | Scale | Date | Project No. | Drawing No. | Revision