


■ DISABLED PARKING   
 ■ STAFF / STUDENT PARKING   
 ■ STAFF ONLY PARKING   
 ■ VISITOR PARKING   
 R RESERVED PARKING   
 ■ HIRE CAR PARKING

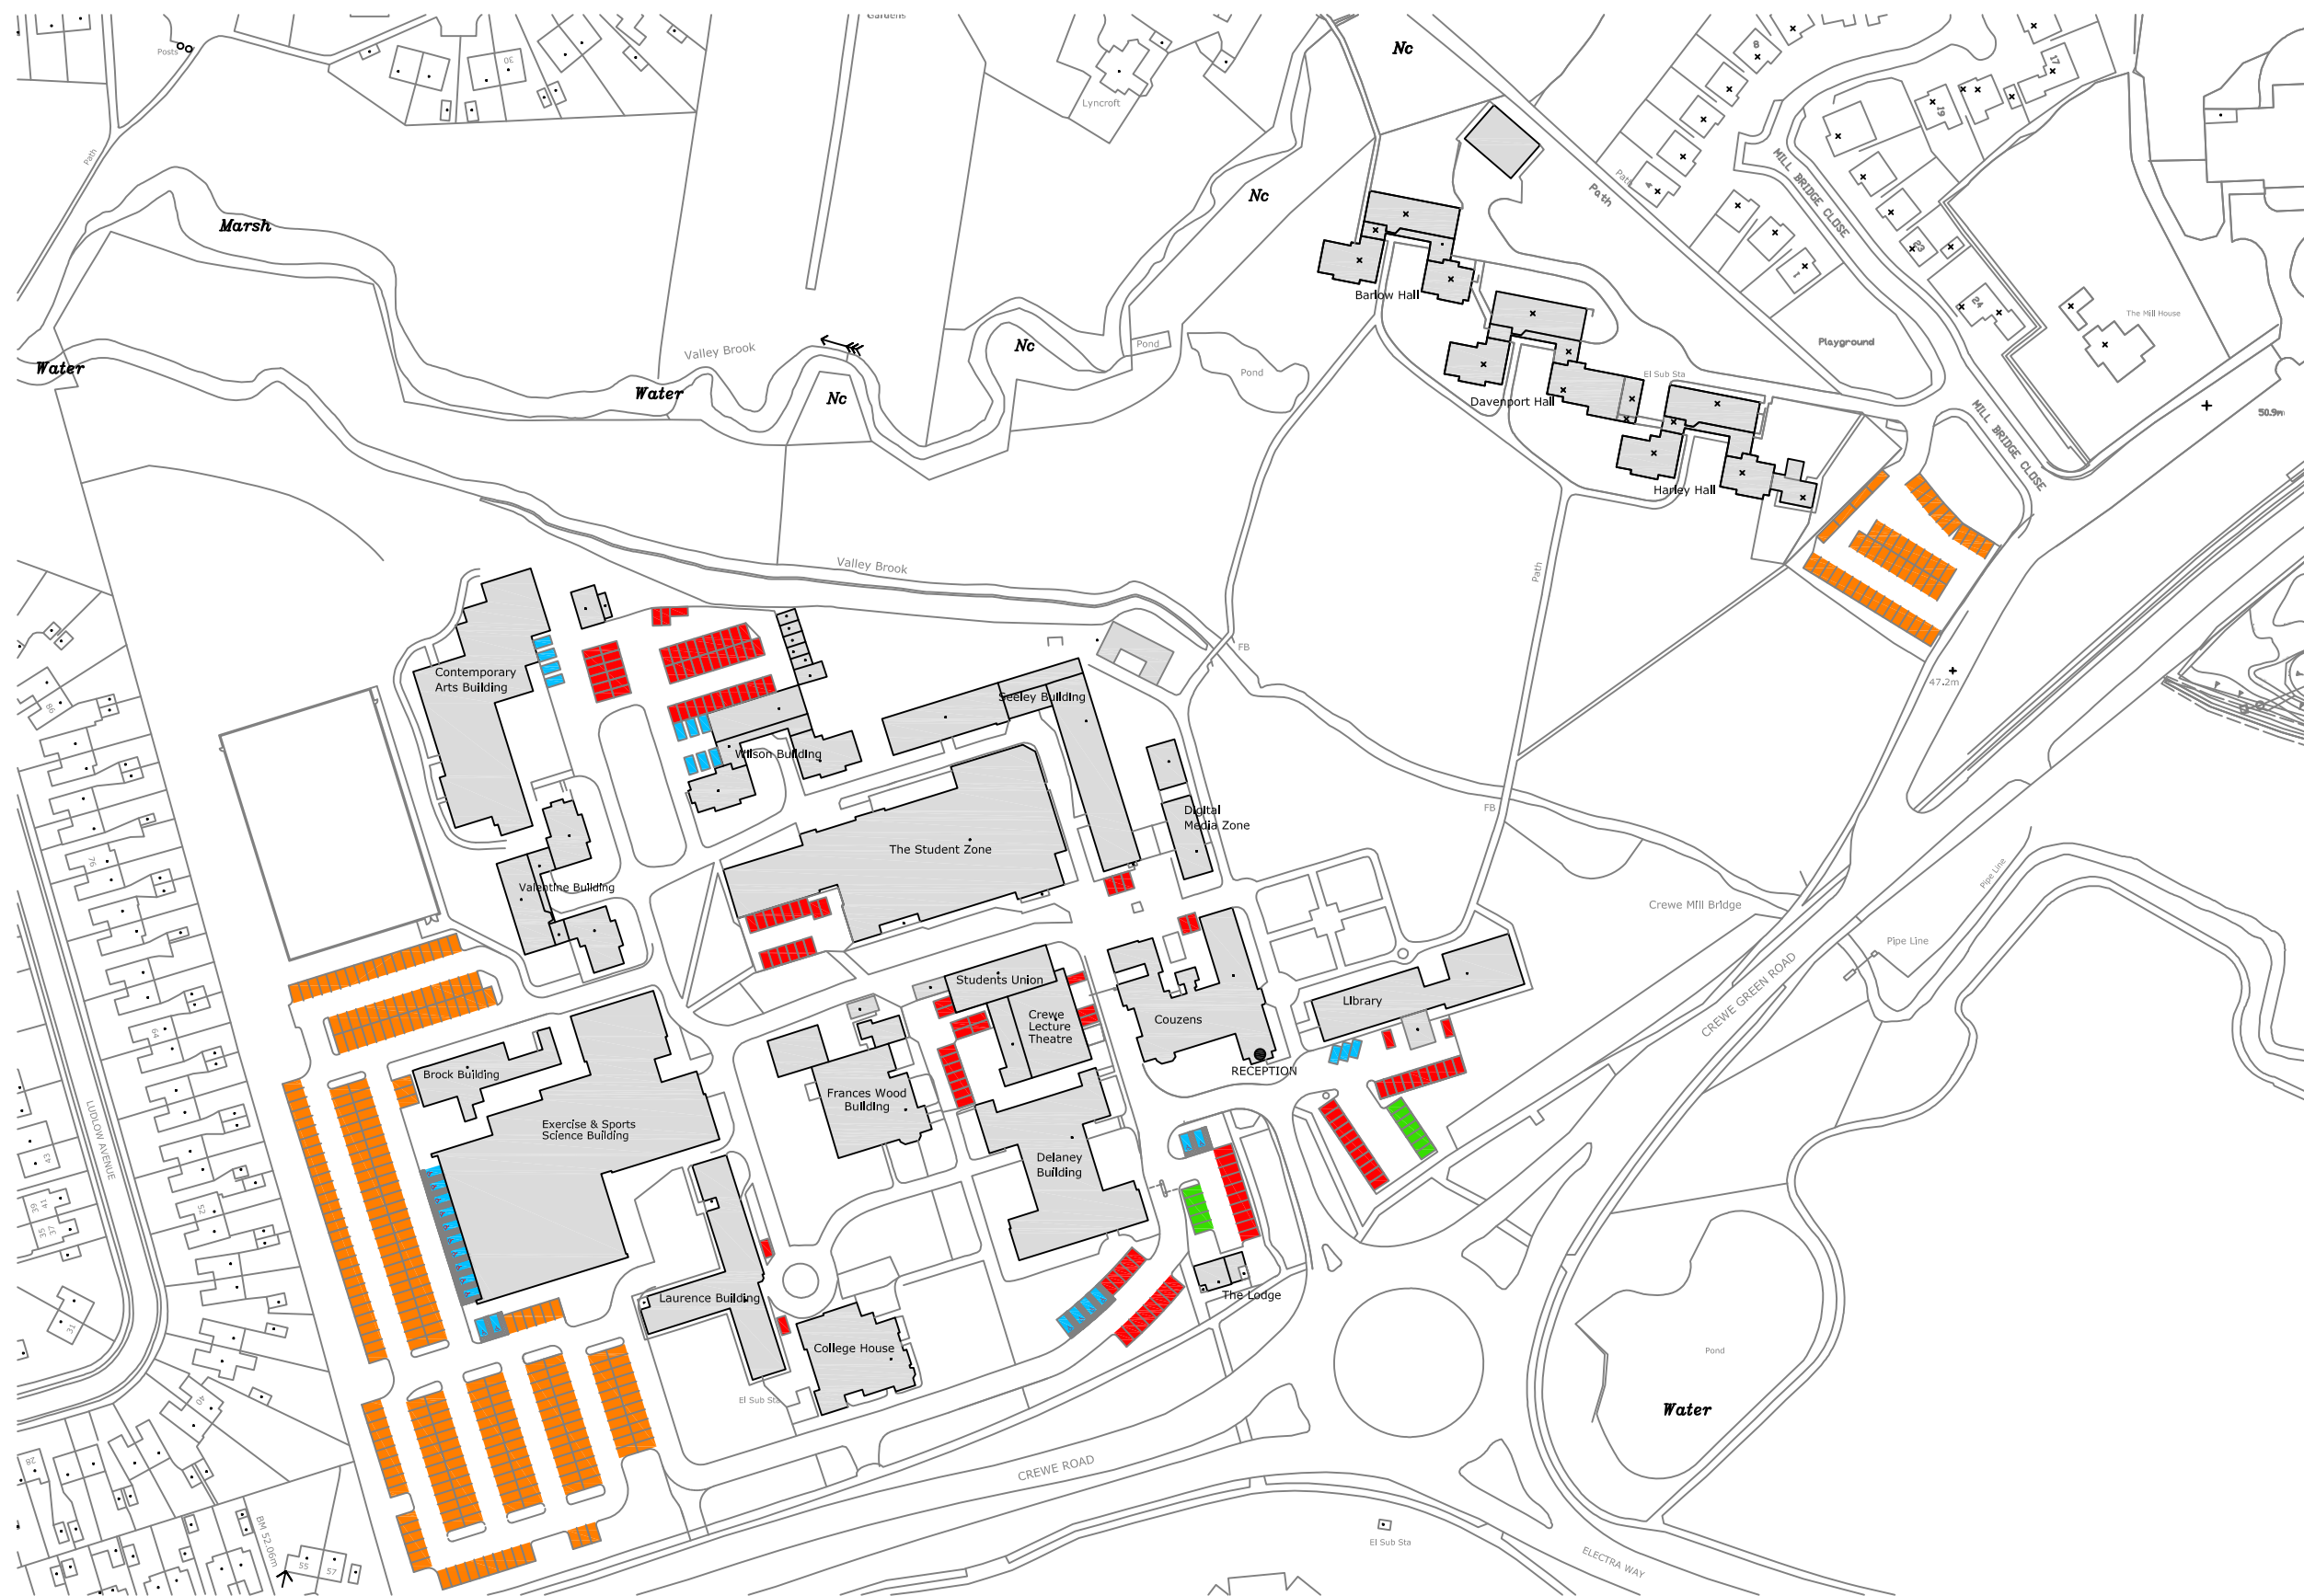

**NOTES**

1. Do not scale
2. All dimensions to be checked on site.

Site <h2 style="margin: 0;">CREWE CAMPUS CAR PARKING</h2>	Revisions -	Address  Manchester Metropolitan University Facilities	Address Ormond Building Lower Ormond Street Manchester M15 6BX Telephone 0161 247 1280 Fax 0161 247 6346 E-Mail prompt@mmu.ac.uk	Project Drawing CREWE CAMPUS PLAN CAR PARKING LAYOUT	Drawn CAS Scale nts @ A3 Date Jan 2011	Project No. - Drawing No. - Revision -
--	----------------	---	---	---	---	---