


- DISABLED PARKING
- STAFF / STUDENT PARKING
- STAFF ONLY PARKING
- VISITOR PARKING
- R RESERVED PARKING
- HIRE CAR PARKING

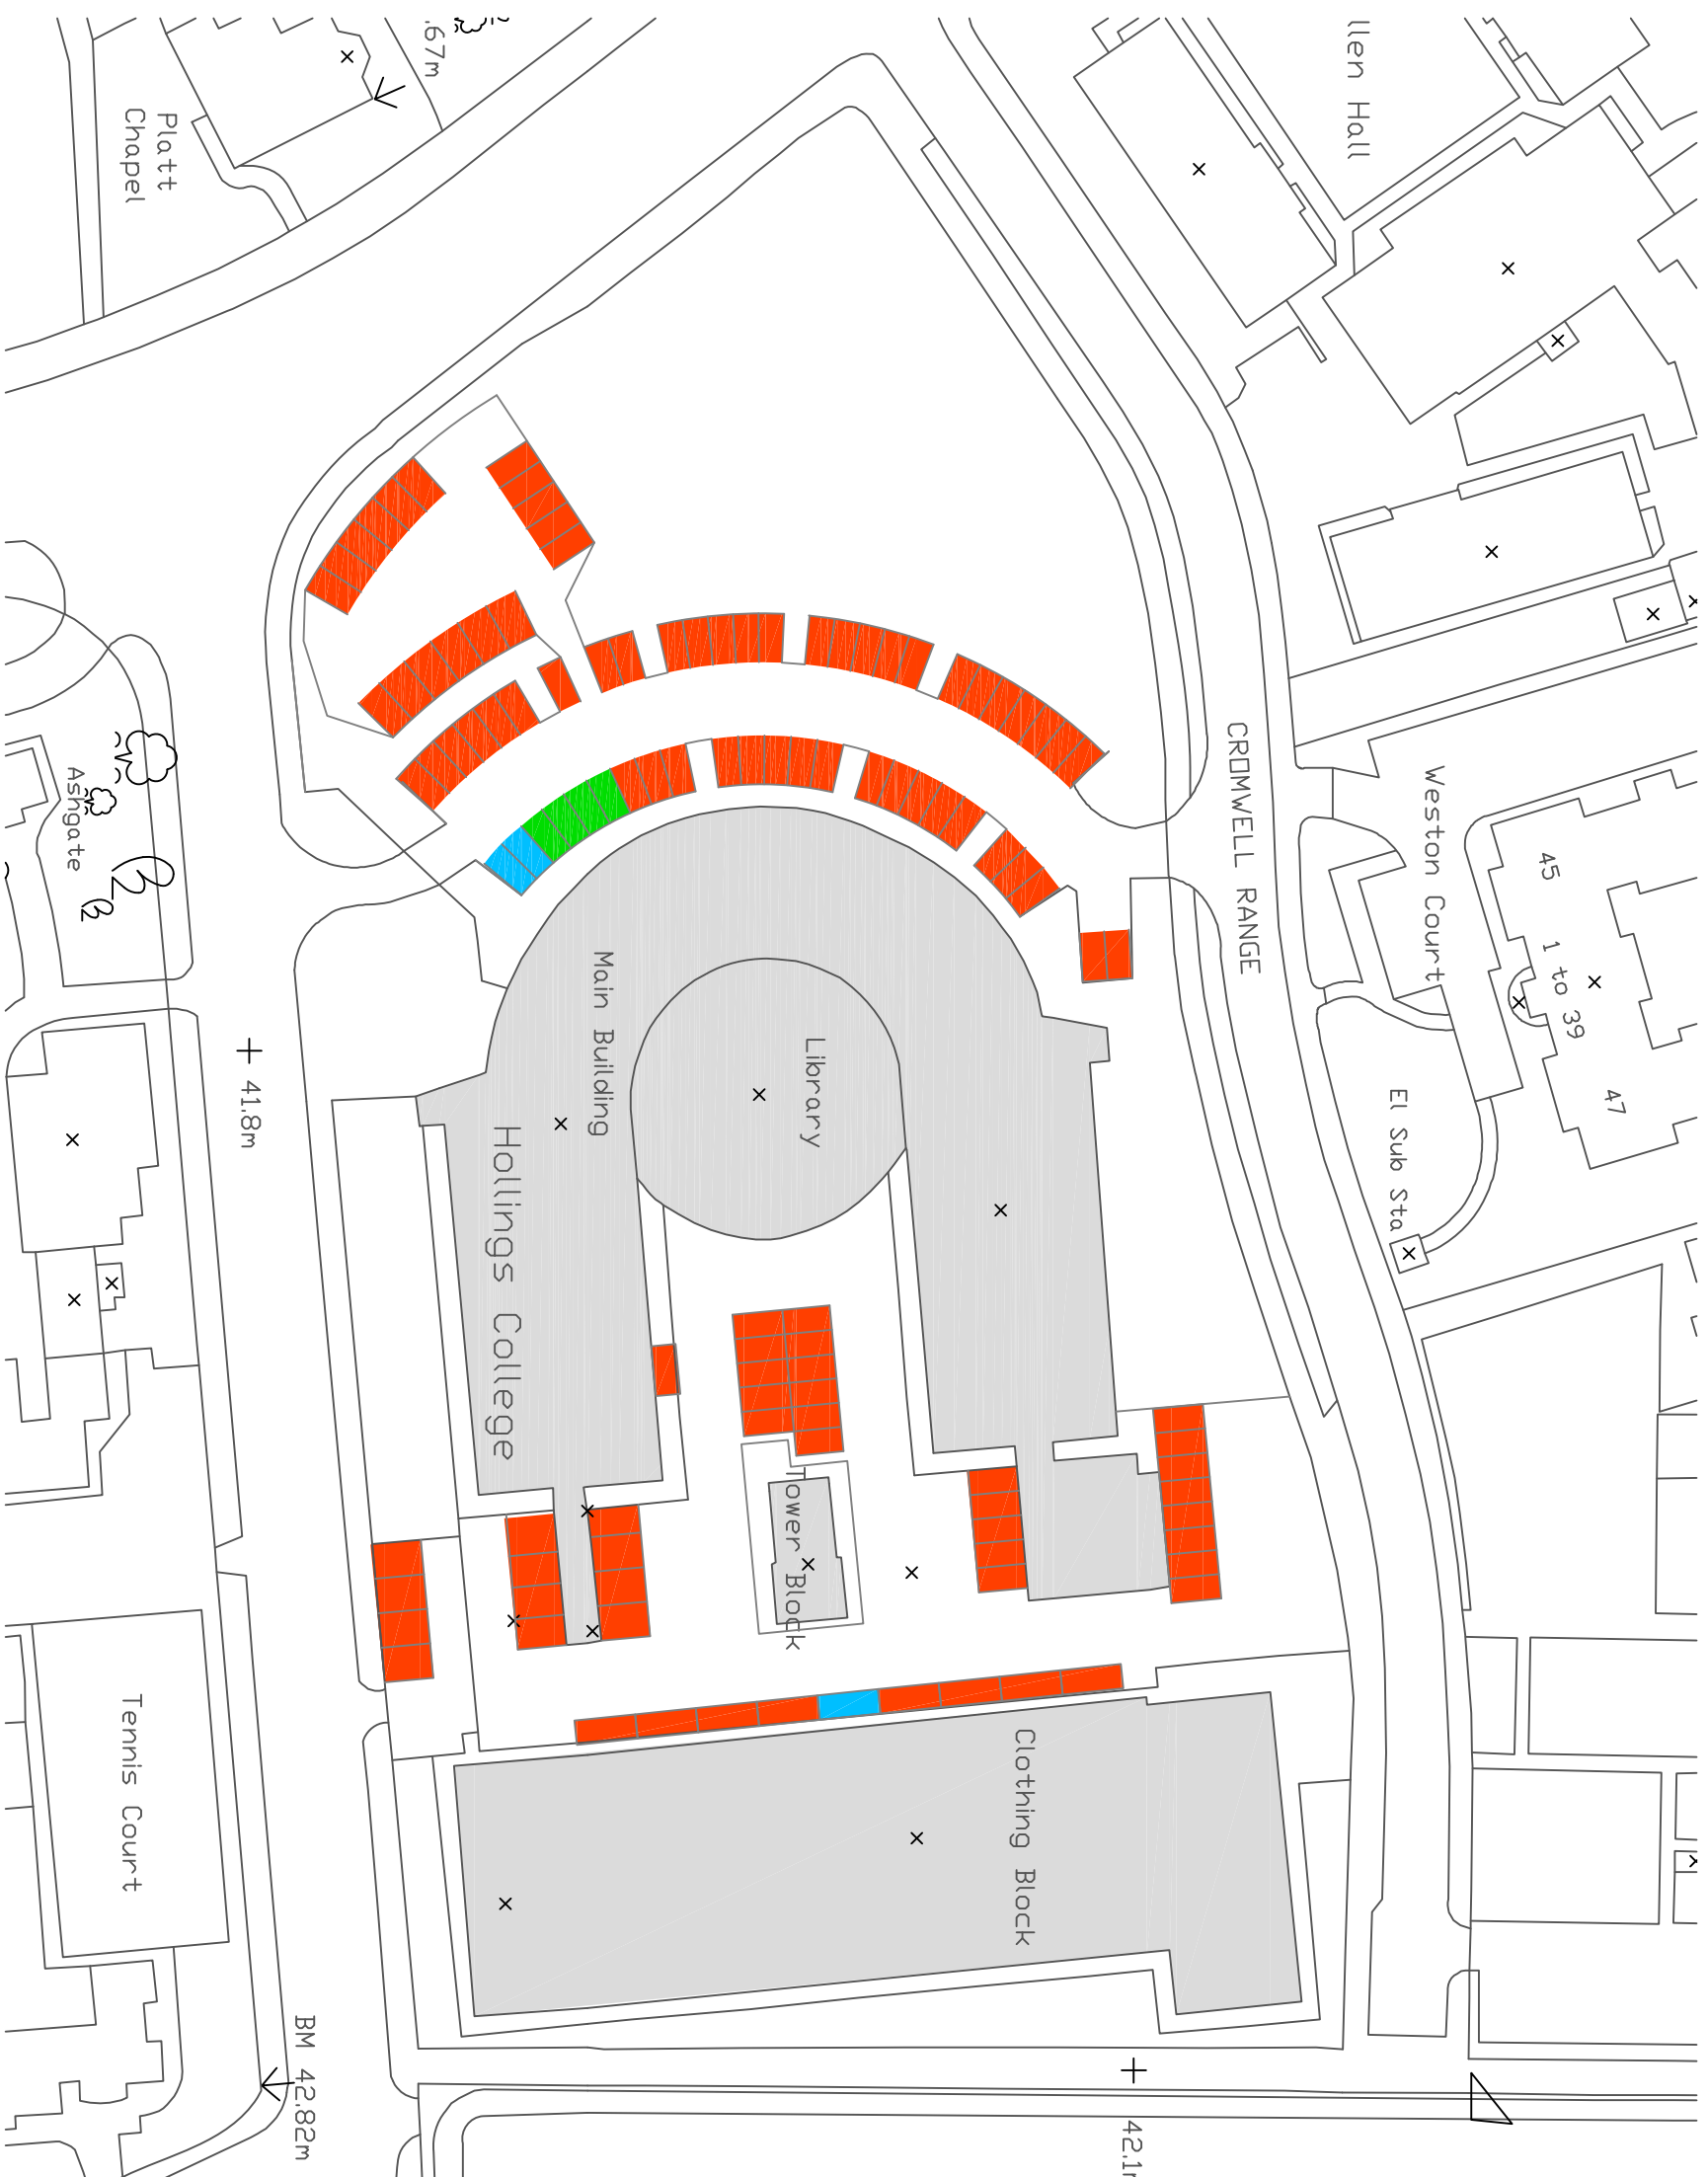

HOLLINGS CAMPUS CAR PARKING

Revisions
A: Car parking layout added, Oct 2010

Address

 Ormrod Building
 Lower Ormrod Street
 Manchester
 M15 6BX
 Telephone 0161 247 1280
 Fax 0161 247 6346
 Email 1.pompi@mm.ac.uk

Project
 Drawn: CAS
 Scale: nts @ A3
 Date: Jan 2011

Drawing
**HOLLINGS CAMPUS PLAN
 CAR PARKING LAYOUT**
 Project No.:
 Drawing No.:
 Revision: